



THIS DOCUMENT, AND THE IDEAS AND DESIGNS INCORPORATED HEREIN, IS THE PROPERTY OF K4 ARCHITECTURE, L.L.C. AND IS NOT TO BE USED, IN WHOLE OR IN PART, FOR ANY OTHER PROJECT WITHOUT THE WRITTEN AUTHORIZATION OF K4 ARCHITECTURE, L.L.C. COPYRIGHT 2009, K4 ARCHITECTURE, L.L.C. ALL RIGHTS RESERVED.

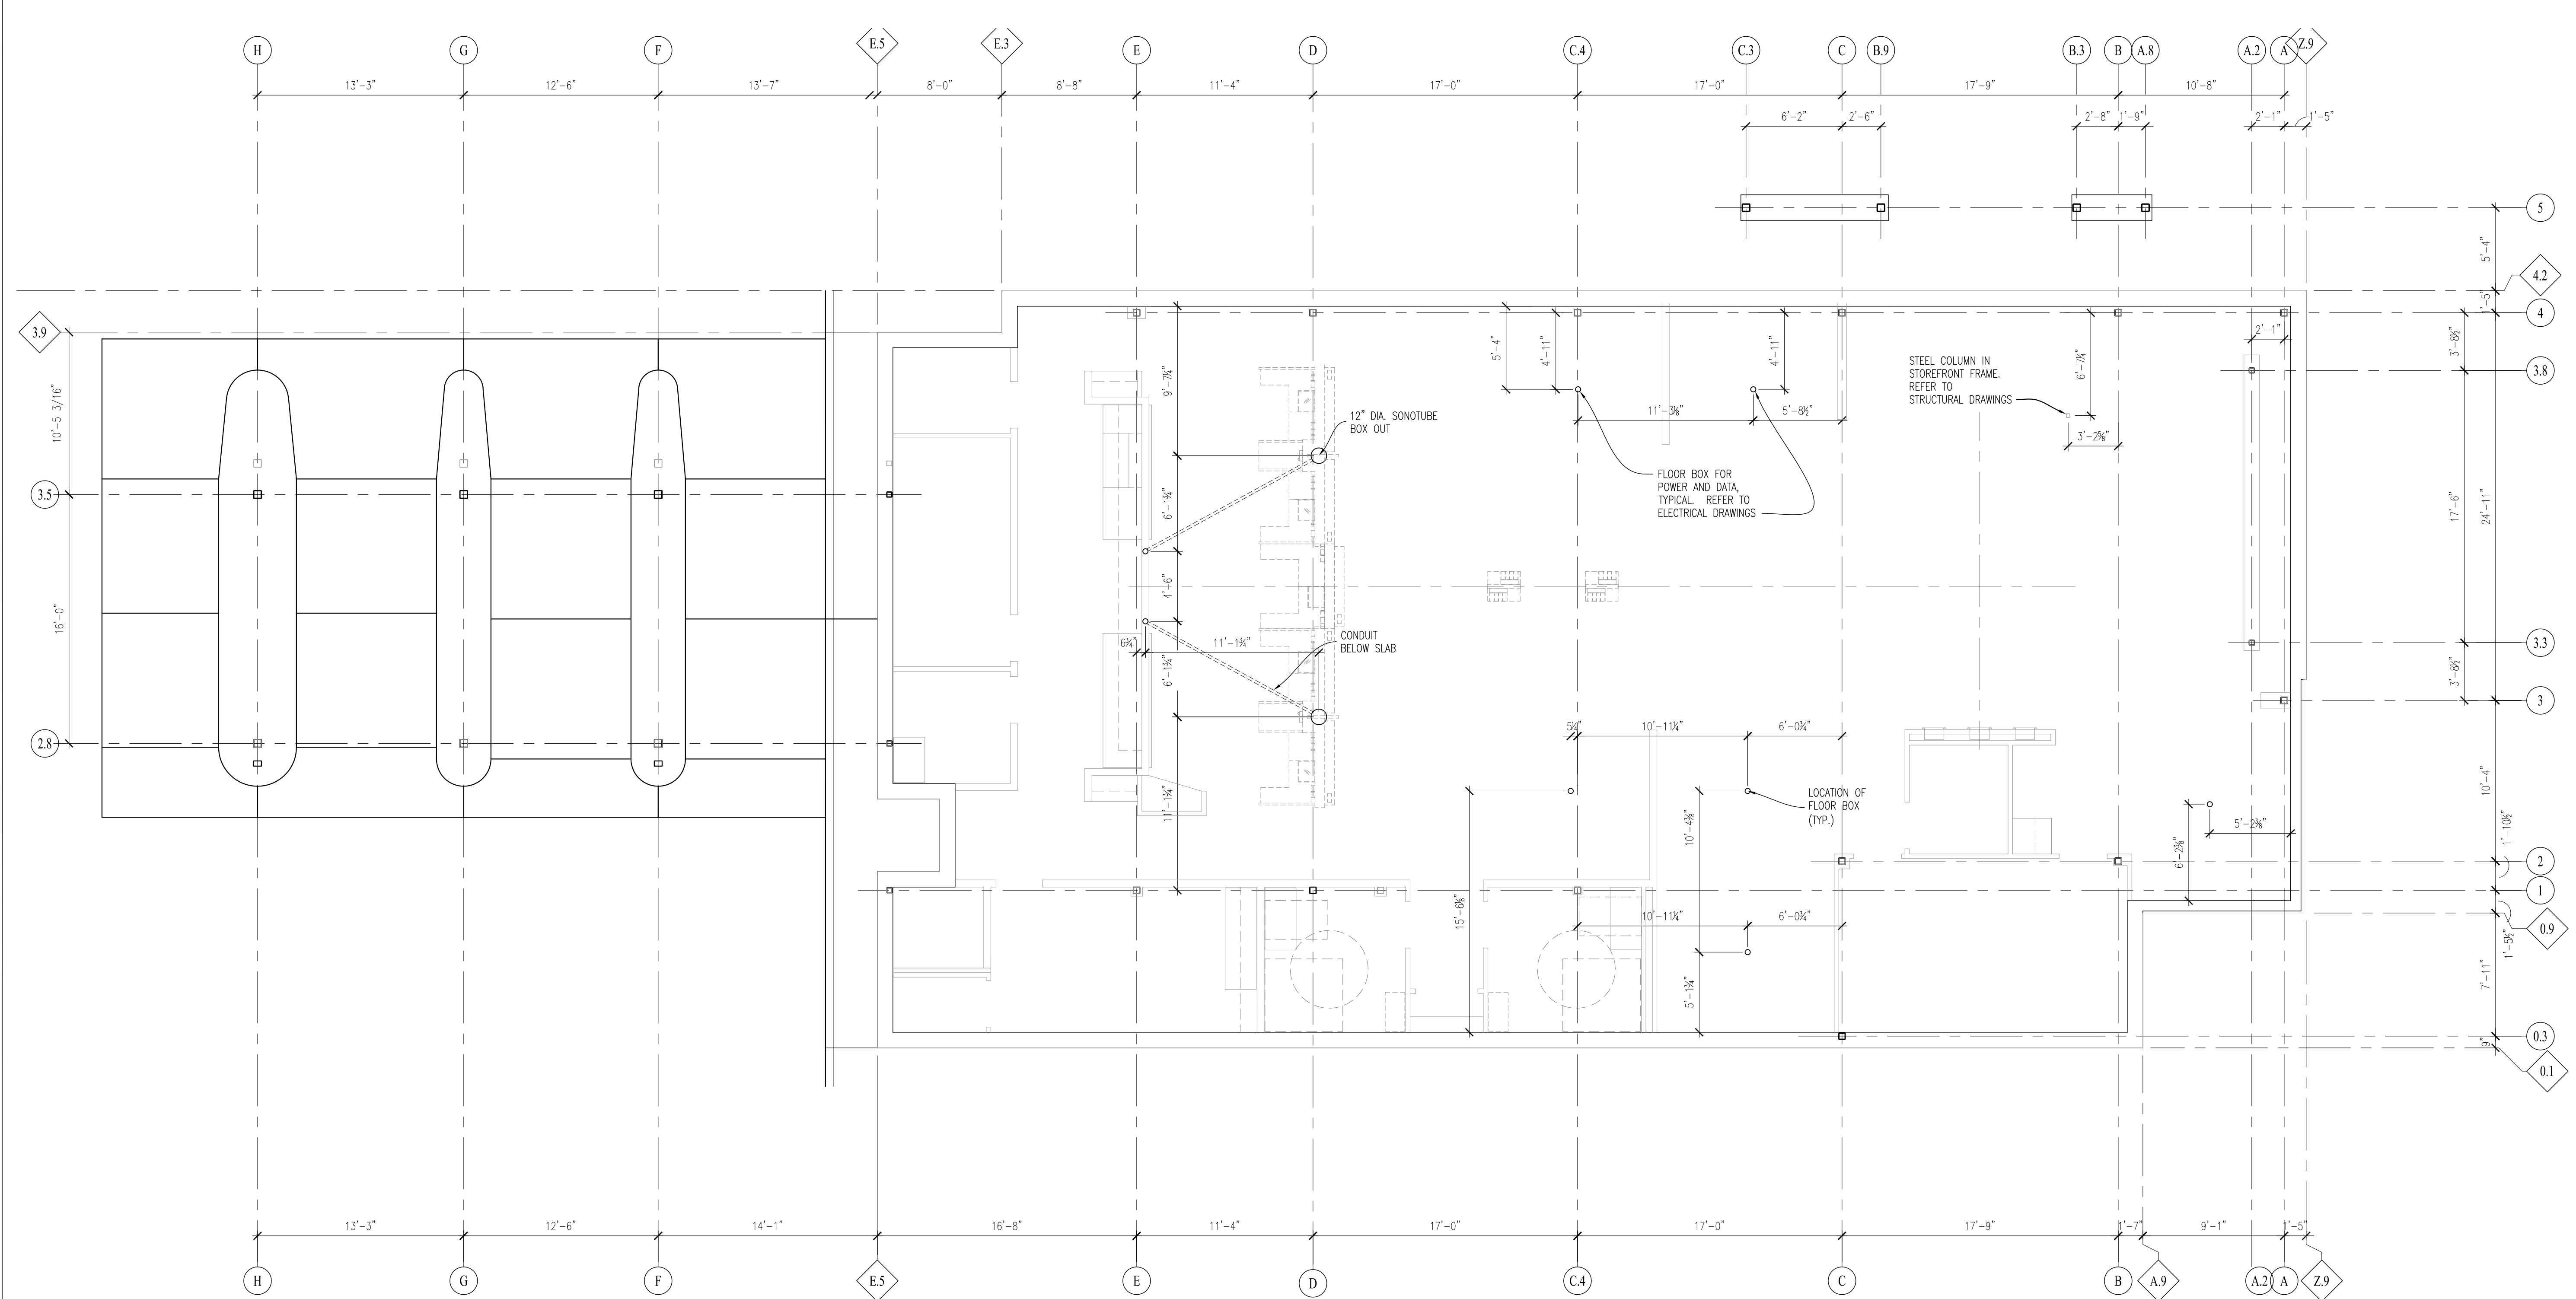


**UNDERSLAB
LAYOUT PLAN**
 SCALE: 3/16" = 1'-0"




K4 ARCHITECTURE, LLC
 555 Gest Street
 Cincinnati, Ohio 45203
 Tel: (513) 455-5005
 Fax: (513) 455-5008
 Webpage: www.k4places.com
 Email: k4arch@k4places.com

 

PROPOSED BANKING CENTER FOR:
first
 first financial bank
 Shelbyville Branch
 1850 MARKETPLACE Blvd.
 SHELBYVILLE, INDIANA 46176

REVISIONS / SUBMISSIONS		
NO.	DESCRIPTION	DATE
1	BID/PERMIT	2/22/10

 

FOUNDATION PLAN
 Drawn By: K4
 Scale: AS NOTED
 Job No.: 09-2109

A-100

File Location: E:\K4 Projects\2009\09-2109 FTB Shelbyville (N) Arch