


THIS DOCUMENT AND THE DESIGN INFORMATION CONTAINED HEREIN IS THE PROPERTY OF ADVANTAGE GROUP ENGINEERS, INC. AND IS NOT TO BE USED IN WHOLE OR IN PART FOR ANY OTHER PROJECT WITHOUT THE WRITTEN AUTHORIZATION OF ADVANTAGE GROUP ENGINEERS, INC. COPYRIGHT 2006 ADVANTAGE GROUP ENGINEERS, INC. ALL RIGHTS RESERVED.

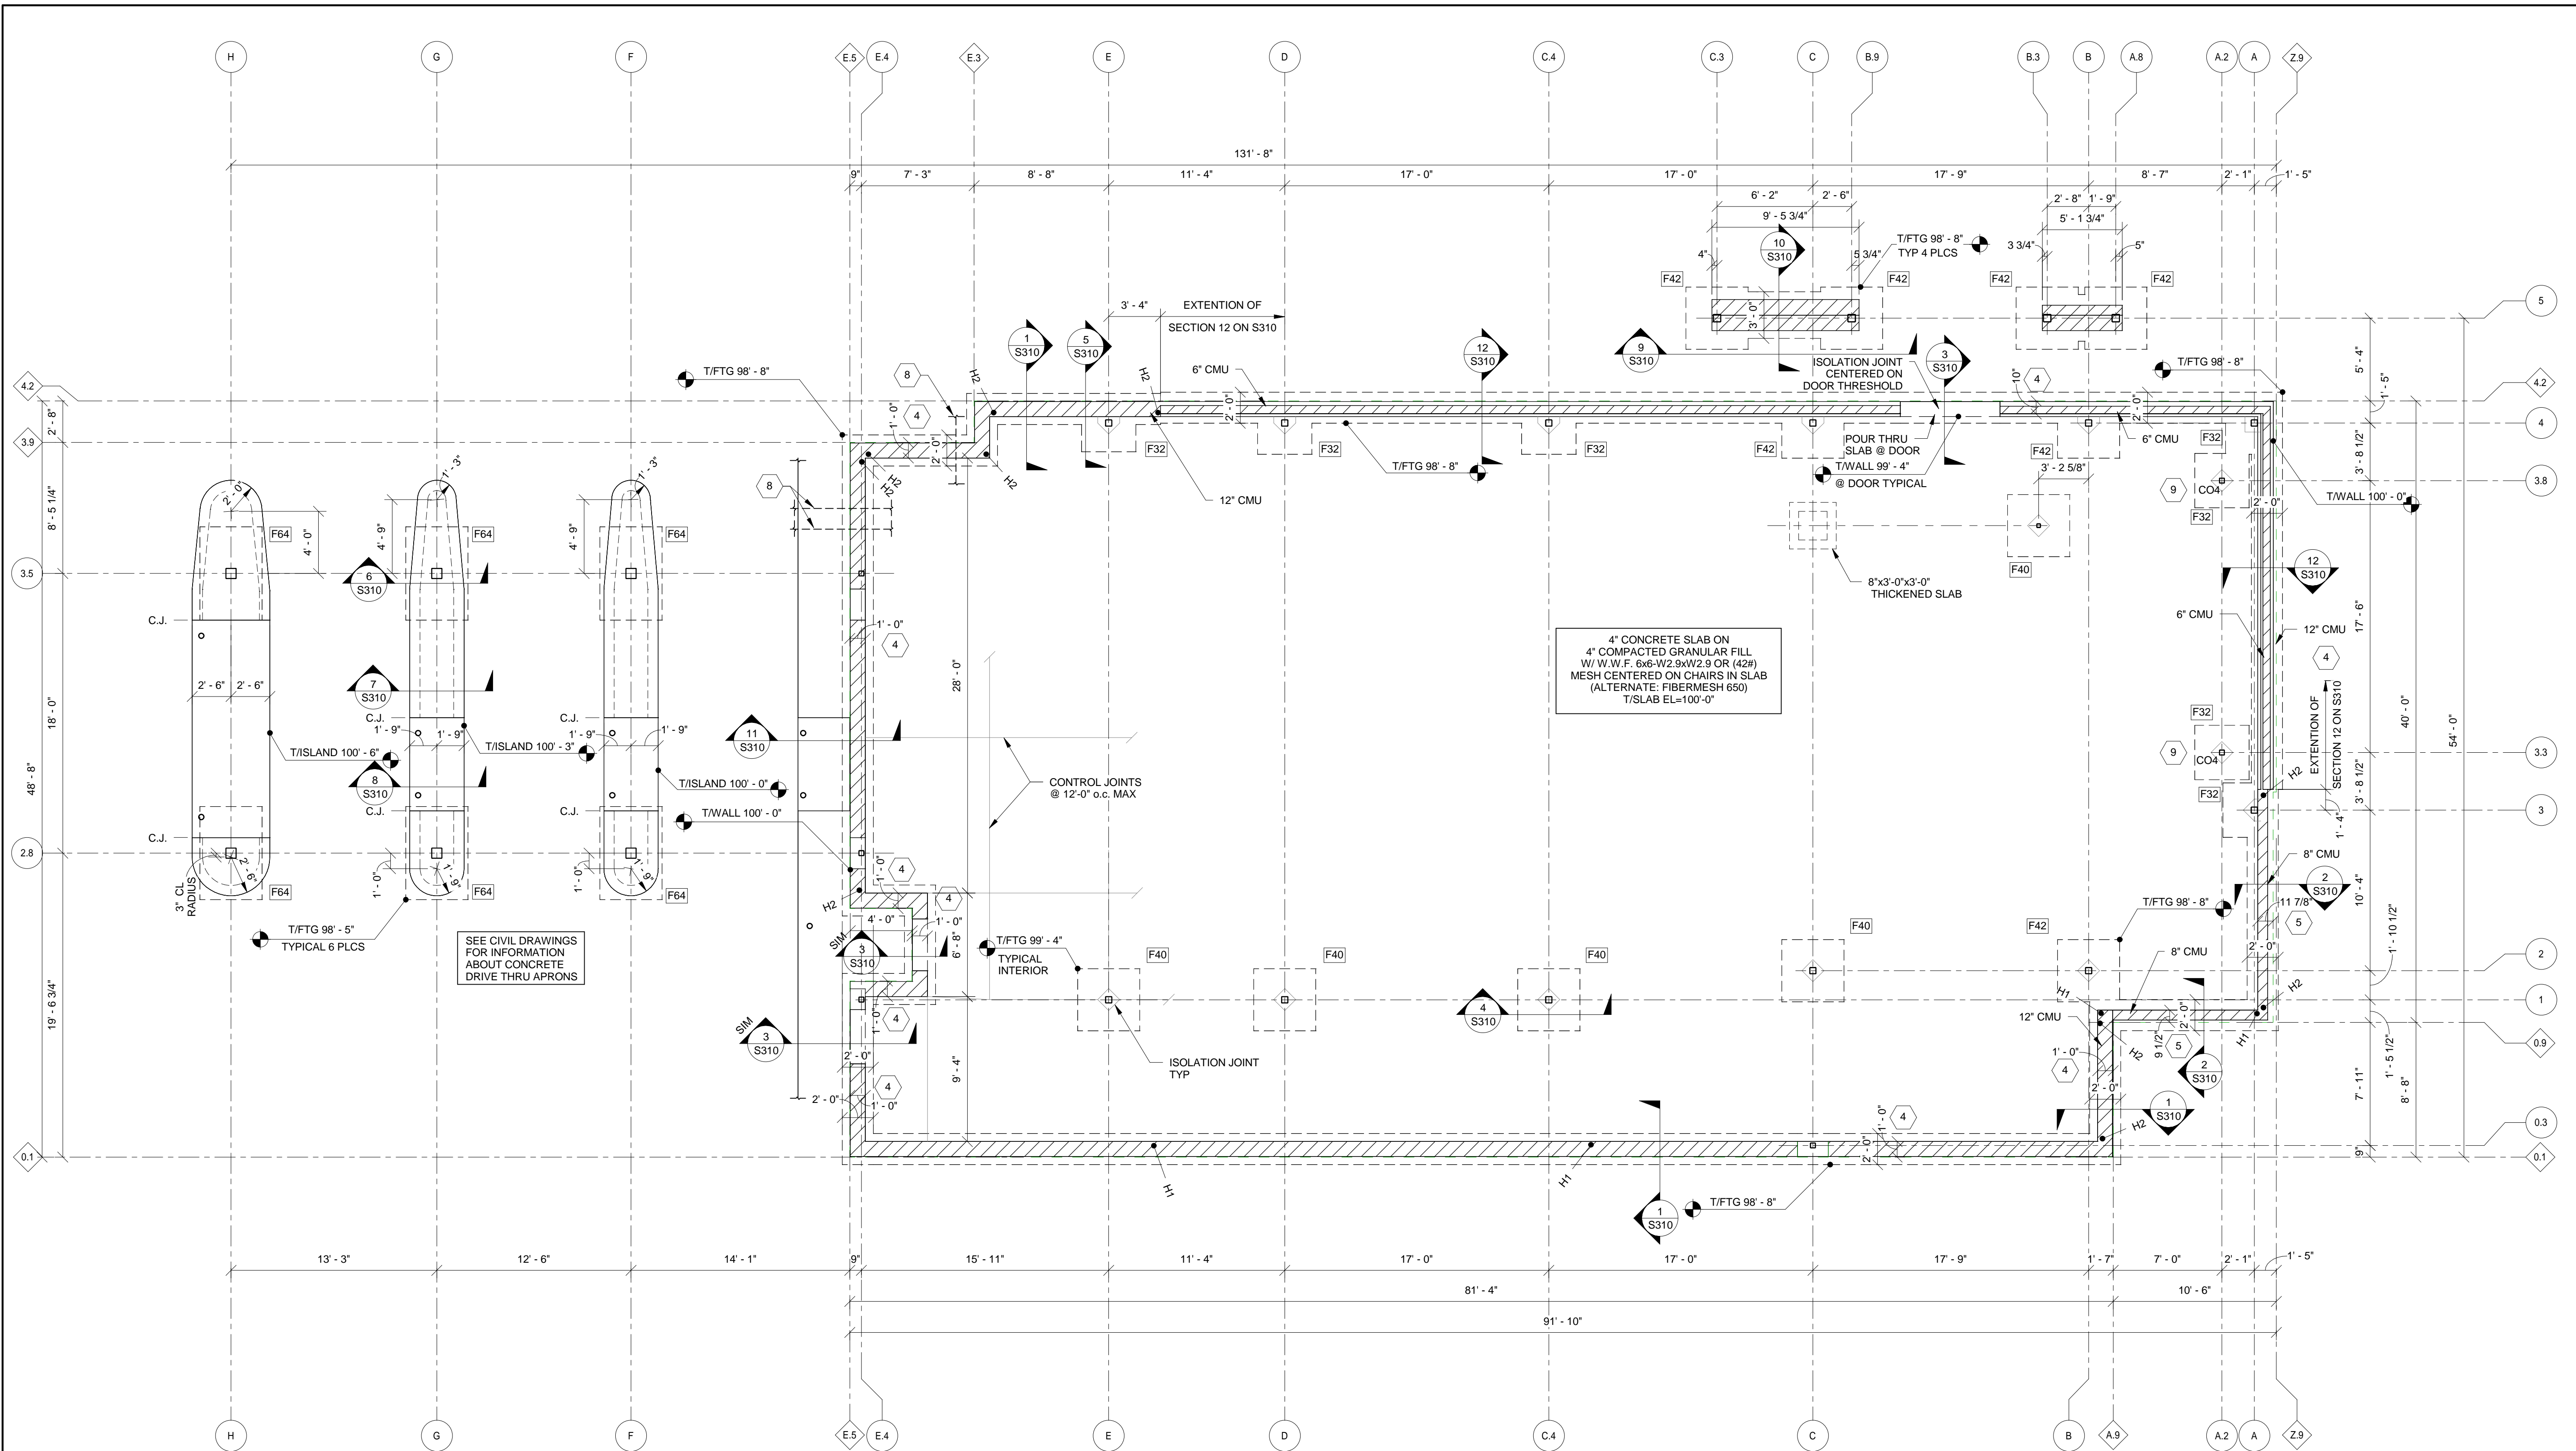

FOOTING SCHEDULE		
FTG#	DESCRIPTION	T/FTG
F32	4'-0"x4'-0"x1'-6" w/ #5's @ 12" o.c. EACH WAY	SEE PLAN
F40	4'-0"x4'-0"x12" w/#5's @ 12" o.c. EACH WAY	SEE PLAN
F42	4'-0"x4'-0"x1'-6" w/#5's @ 12" EACH WAY	SEE PLAN
F64	6'-0"x4'-0"x1'-8" w/#5's @ 12" o.c. EACH WAY	SEE PLAN


**PLAN NOTES:**

- SEE SHEET S001 FOR STRUCTURAL GENERAL NOTES.
- COORDINATE TOP OF SLAB ELEVATION (USGS) WITH CIVIL DRAWINGS. TOP OF SLAB ELEVATION 100'-0" FOR REFERENCE ONLY.
- ◇ REPRESENTS BUILDING LINE AT FACE OF EXTERIOR VENEER/PANELS. INSIDE FACE OF 2x6 STUD WALL TO ALIGN WITH INSIDE FACE OF CMU BELOW. SEE SECTION 1/S310 FOR DETAILS.
- THE DIMENSION BETWEEN EXTERIOR FACE OF BRICK VENEER AND INSIDE FACE OF 12" CMU IS 12".
- THE DIMENSION BETWEEN EXTERIOR FACE OF METAL PANEL AND INSIDE FACE OF 8" CMU IS 9 1/2".
- H1 & H2 - REPRESENTS SIMPSON HOLDDOWN FOR SHEAR WALLS. H-1HDU4-SDS2.5 WITH (2) STUDS AND H2-HDU8-SDS25 WITH (3) STUDS (ALTERNATELY (2) SYP NO 2). SEE SECTION "TYPICAL SIMPSON HOLDDOWN INSTALLATION" ON S310 FOR DETAILS. SEE SHEET S120 FOR OTHER PERTINENT INFORMATION ABOUT SHEAR WALLS.
- SEE GEOTECHNICAL ENGINEER REPORT FOR SITE/SUBGRADE PREPARATION.
- COORDINATE EXACT LOCATION AND REQUIREMENTS OF FOUNDATION PENETRATIONS FOR UTILITIES WITH PLUMBING DRAWINGS.
- ◇ COLUMNS FOR INTERNAL 10'-0" TALL FREESTANDING WALL. COORDINATE TOP OF COLUMN WITH ARCHITECTURAL DRAWINGS.

**FOUNDATION PLAN**

SCALE 3/16" = 1'-0"

NORTH

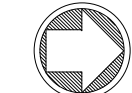

**K4 ARCHITECTURE, LLC**  
 555 Gest Street  
 Cincinnati, Ohio 45203  
 Tel: (513) 455-5005  
 Fax: (513) 455-5008  
 Webpage: www.k4places.com  
 Email: k4arch@k4places.com

PROPOSED BANKING CENTER FOR:

**Shelbyville Branch**  
 1850 MARKETPLACE Blvd.  
 SHELBYVILLE, INDIANA 46176

**first**  
 first financial bank

REVISIONS / SUBMISSIONS		
NO.	DESCRIPTION	DATE
1	PERMIT AND BID	02/22/10



660 Lincoln Avenue, Suite 305  
 Cincinnati, Ohio 45206  
 Ph: (513) 396-8900  
 FAX: (513) 396-8903

FOUNDATION PLAN

Drawn By: BR/GB  
 Scale: AS SHOWN  
 Job No.: 09131.17

**S110**