


THIS DOCUMENT, AND THE IDEAS AND DESIGNS INCORPORATED HEREIN, IS THE PROPERTY OF K4 ARCHITECTURE, L.L.C. AND IS NOT TO BE USED, IN WHOLE OR IN PART, FOR ANY OTHER PROJECT WITHOUT THE WRITTEN AUTHORIZATION OF K4 ARCHITECTURE, L.L.C. COPYRIGHT 2009, K4 ARCHITECTURE, L.L.C. ALL RIGHTS RESERVED.

File Location: E:\K4 Projects\2009\09-2109 FTB Shelbyville, IN\Arch

Filename: 09-2109 A-102.dwg Plot Date: Feb. 21, 2010 10:12pm

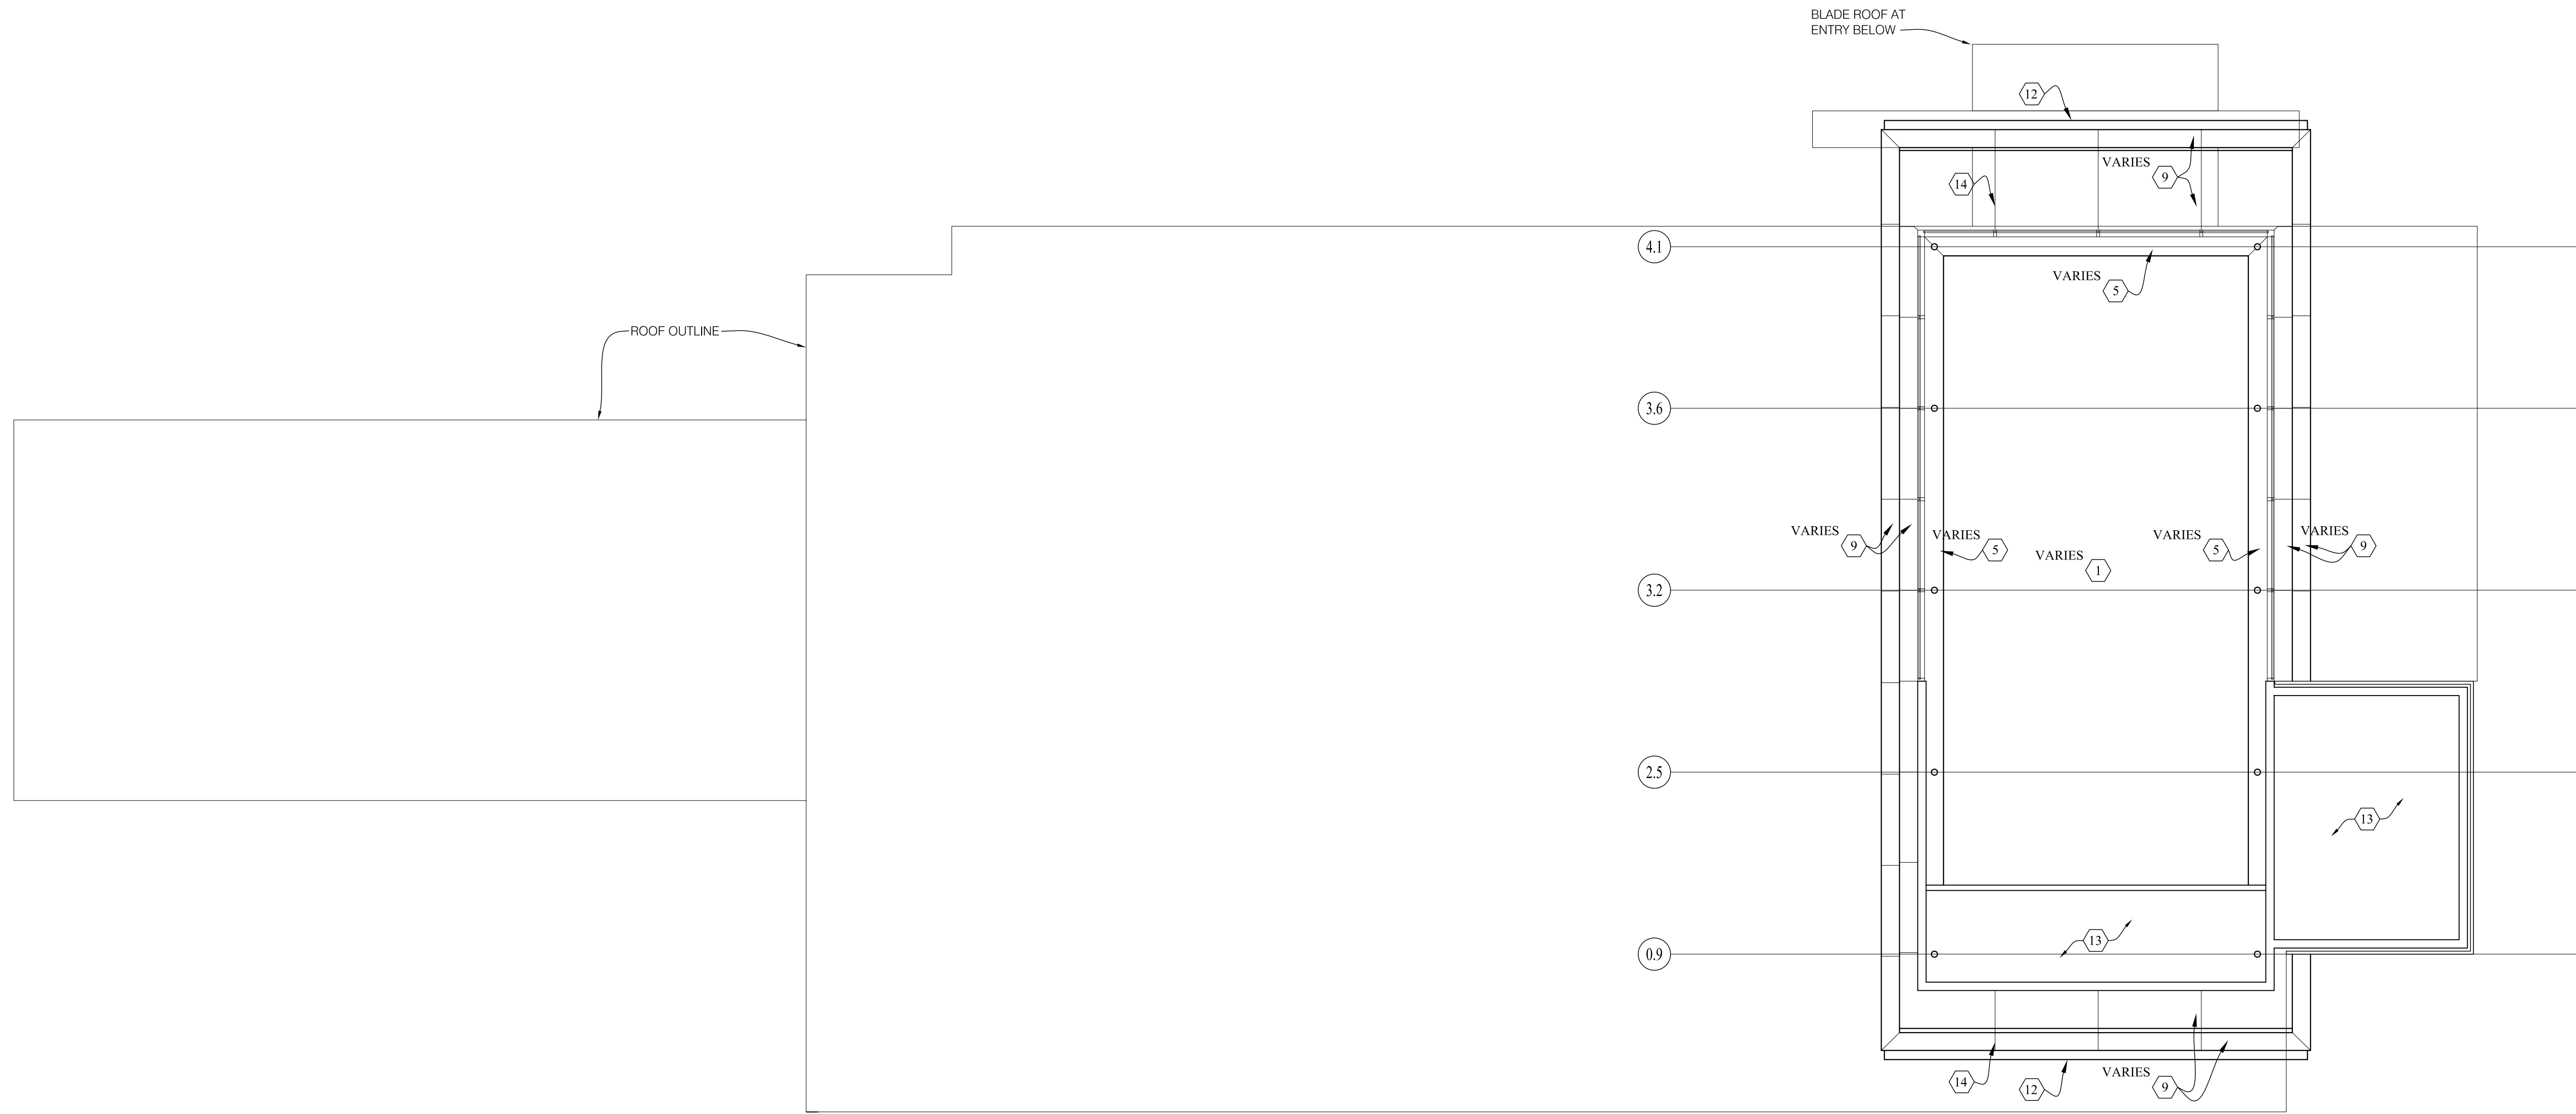

**CLERESTORY REFLECTED CEILING PLAN**  
SCALE: 3/16" = 1'-0"


**GENERAL NOTES:**

- A. ALL DIMENSIONS ARE TO FACE OF MASONRY, POURED CONCRETE, OR METAL STUDS.
- B. SEE ELECTRICAL DRAWINGS FOR LOCATION OF EMERGENCY FIXTURES.

**NOTES THIS DRAWING:**

THESE NOTES APPLY TO SHEETS A-701 AND A-702

- 1. SUSPENDED GYPSUM BOARD - HEIGHT AS NOTED.
- 2. OPEN TO ABOVE.
- 3. EIFS - HEIGHT AS NOTED.
- 4. SUSPENDED ACOUSTICAL PANEL - HEIGHT AS NOTED.
- 5. GYPSUM BOARD BULKHEAD - HEIGHT AS NOTED.
- 6. ROOF ACCESS HATCH ABOVE.
- 7. EXTERIOR SUSPENDED ACOUSTICAL PANEL CEILING WITH HOLD DOWN CLIPS - HEIGHT AS NOTED.
- 8. DOWN SPOUT
- 9. METAL PANEL - HEIGHT AS NOTED
- 10. STEEL LINTEL - PAINTED
- 11. GYPSUM BOARD ON UNDERSIDE OF TJIs
- 12. PREFINISHED ALUMINUM GUTTER
- 13. EXPOSED TO STRUCTURE
- 14. JOINTS IN METAL PANELS (TYP.)
- 15. GYPSUM BOARD ON CEILING JOISTS - HEIGHT AS NOTED
- 16. PROVIDE ACCESS PANEL TO JUNCTION BOX IN CEILING AREA ABOVE. FIELD VERIFY LOCATION TO ALIGN ACCESS BETWEEN JOIST SPACE.

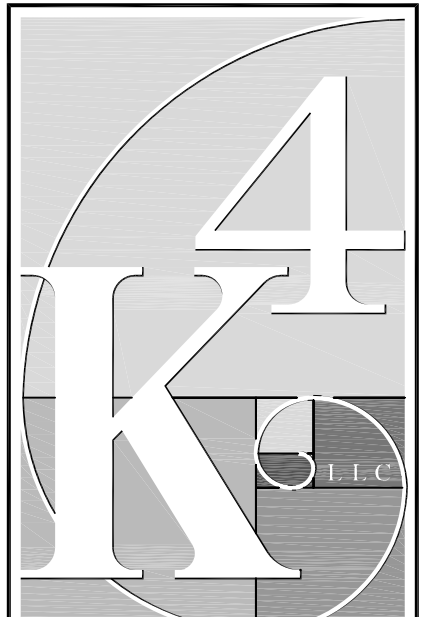

**K4 ARCHITECTURE, L.L.C.**  
555 Gest Street  
Cincinnati, Ohio 45203  
Tel: (513) 455-5005  
Fax: (513) 455-5008  
Webpage: www.k4places.com  
Email: info@k4places.com

PROPOSED BANKING CENTER FOR:

**first** financial bank  
Shelbyville Branch  
1850 MARKETPLACE Blvd.  
SHELBYVILLE, INDIANA 46176

REVISIONS / SUBMISSIONS		
NO.	DESCRIPTION	DATE
1	PERMIT / BID	02/22/10

**CLERESTORY REFLECTED CEILING PLAN**

Drawn By: K4  
Scale: AS NOTED  
Job No.: 09-2109

**A-702**