


THIS DOCUMENT AND THE DESIGN INFORMATION CONTAINED HEREIN IS AN INSTRUMENT OF PROFESSIONAL SERVICE. IT IS THE PROPERTY OF ADVANTAGE GROUP ENGINEERS, INC. AND IS NOT TO BE USED IN WHOLE OR IN PART FOR ANY OTHER PROJECT WITHOUT THE WRITTEN AUTHORIZATION OF ADVANTAGE GROUP ENGINEERS, INC. COPYRIGHT 2006 ADVANTAGE GROUP ENGINEERS, INC. ALL RIGHTS RESERVED.

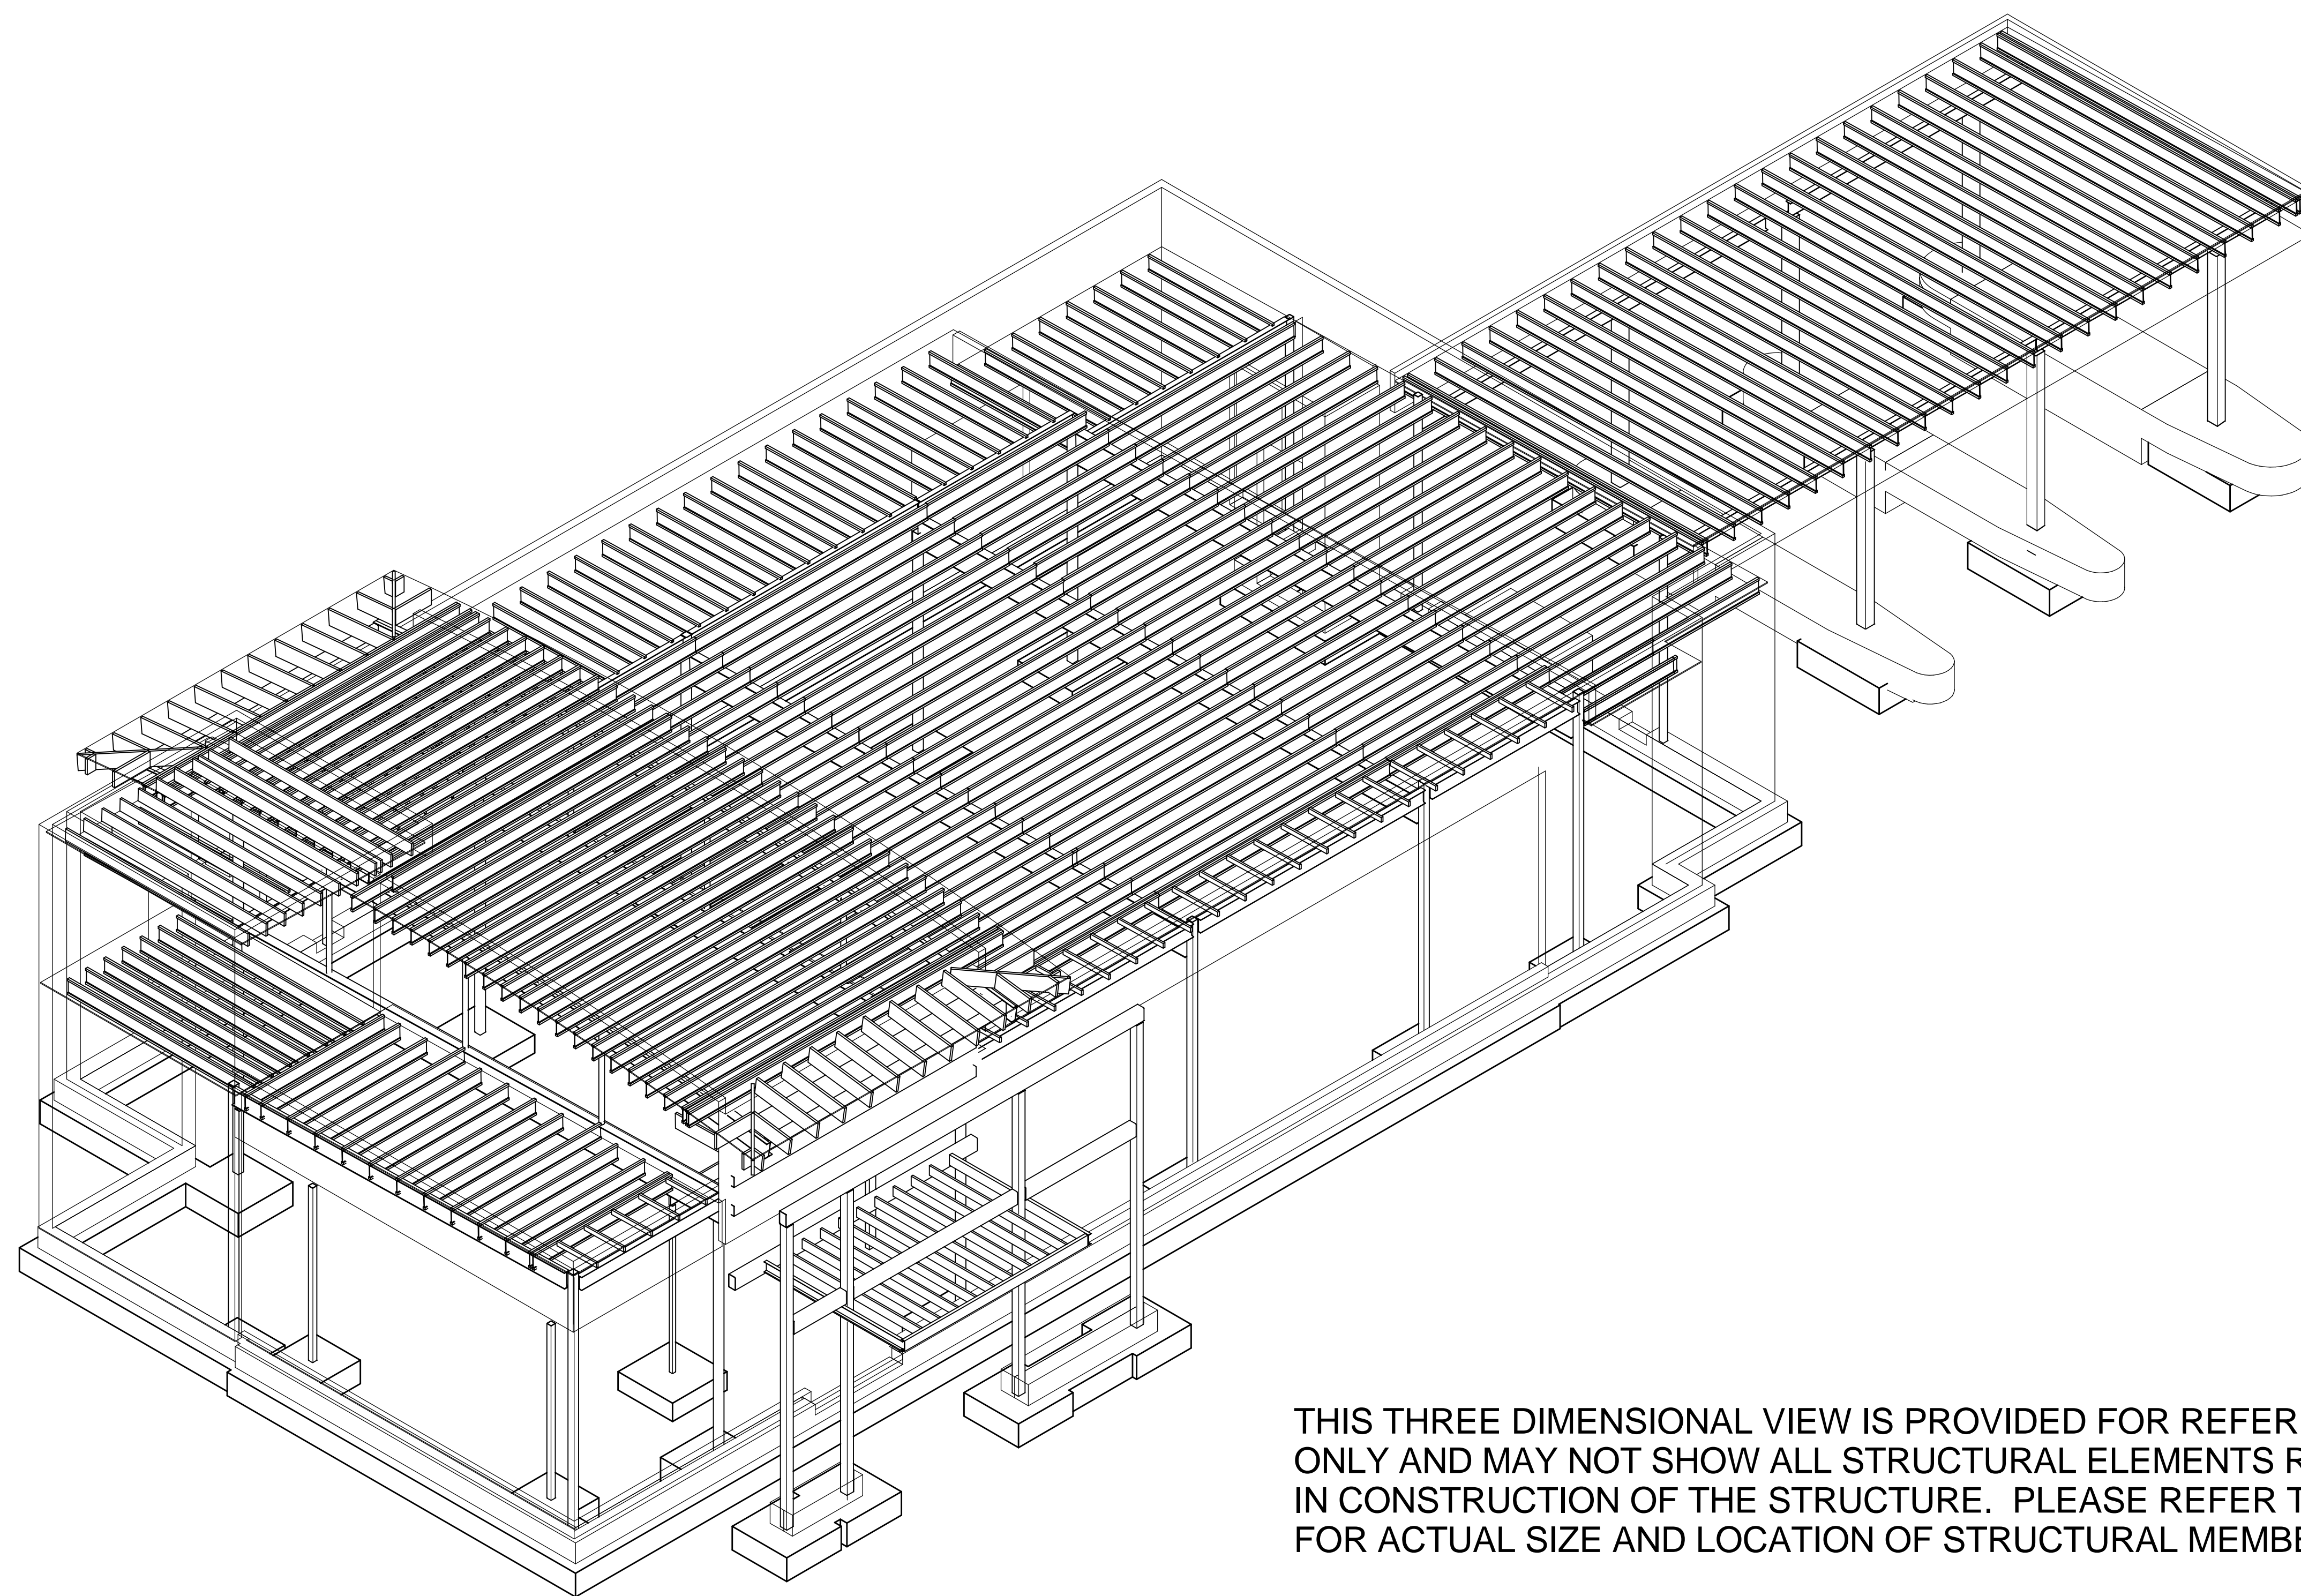

THIS THREE DIMENSIONAL VIEW IS PROVIDED FOR REFERENCE ONLY AND MAY NOT SHOW ALL STRUCTURAL ELEMENTS REQUIRED IN CONSTRUCTION OF THE STRUCTURE. PLEASE REFER TO PLANS FOR ACTUAL SIZE AND LOCATION OF STRUCTURAL MEMBERS.

NORTH EAST VIEW



K4 ARCHITECTURE, LLC

555 Gest Street  
Cincinnati, Ohio 45203  
Tel: (513) 455-5005  
Fax: (513) 455-5008  
Webpage: www.k4places.com  
Email: k4arch@k4places.com

PROPOSED BANKING CENTER FOR:

Shelbyville Branch  
1850 MARKETPLACE Blvd.  
SHELBYVILLE, INDIANA 46176

**first**  
first financial bank

REVISIONS / SUBMISSIONS		
NO.	DESCRIPTION	DATE
	PERMIT AND BID	02/22/10

Structural Consultants  
ADVANTAGE GROUP  
ENGINEERS, INC.

660 Lincoln Avenue, Suite 305  
Cincinnati, Ohio 45206

Ph: (513) 396-8900  
FAX: (513) 396-8903

NORTH EAST VIEW

Drawn By: Author  
Scale: AS SHOWN  
Job No.: 09131.17

S200