


THIS DOCUMENT AND THE DESIGN INFORMATION CONTAINED HEREIN, AS AN INSTRUMENT OF PROFESSIONAL SERVICE, IS THE PROPERTY OF ADVANTAGE GROUP ENGINEERS, INC. AND IS NOT TO BE USED IN WHOLE OR IN PART FOR ANY OTHER PROJECT WITHOUT THE WRITTEN AUTHORIZATION OF ADVANTAGE GROUP ENGINEERS, INC. COPYRIGHT 2006. ADVANTAGE GROUP ENGINEERS, INC. ALL RIGHTS RESERVED.

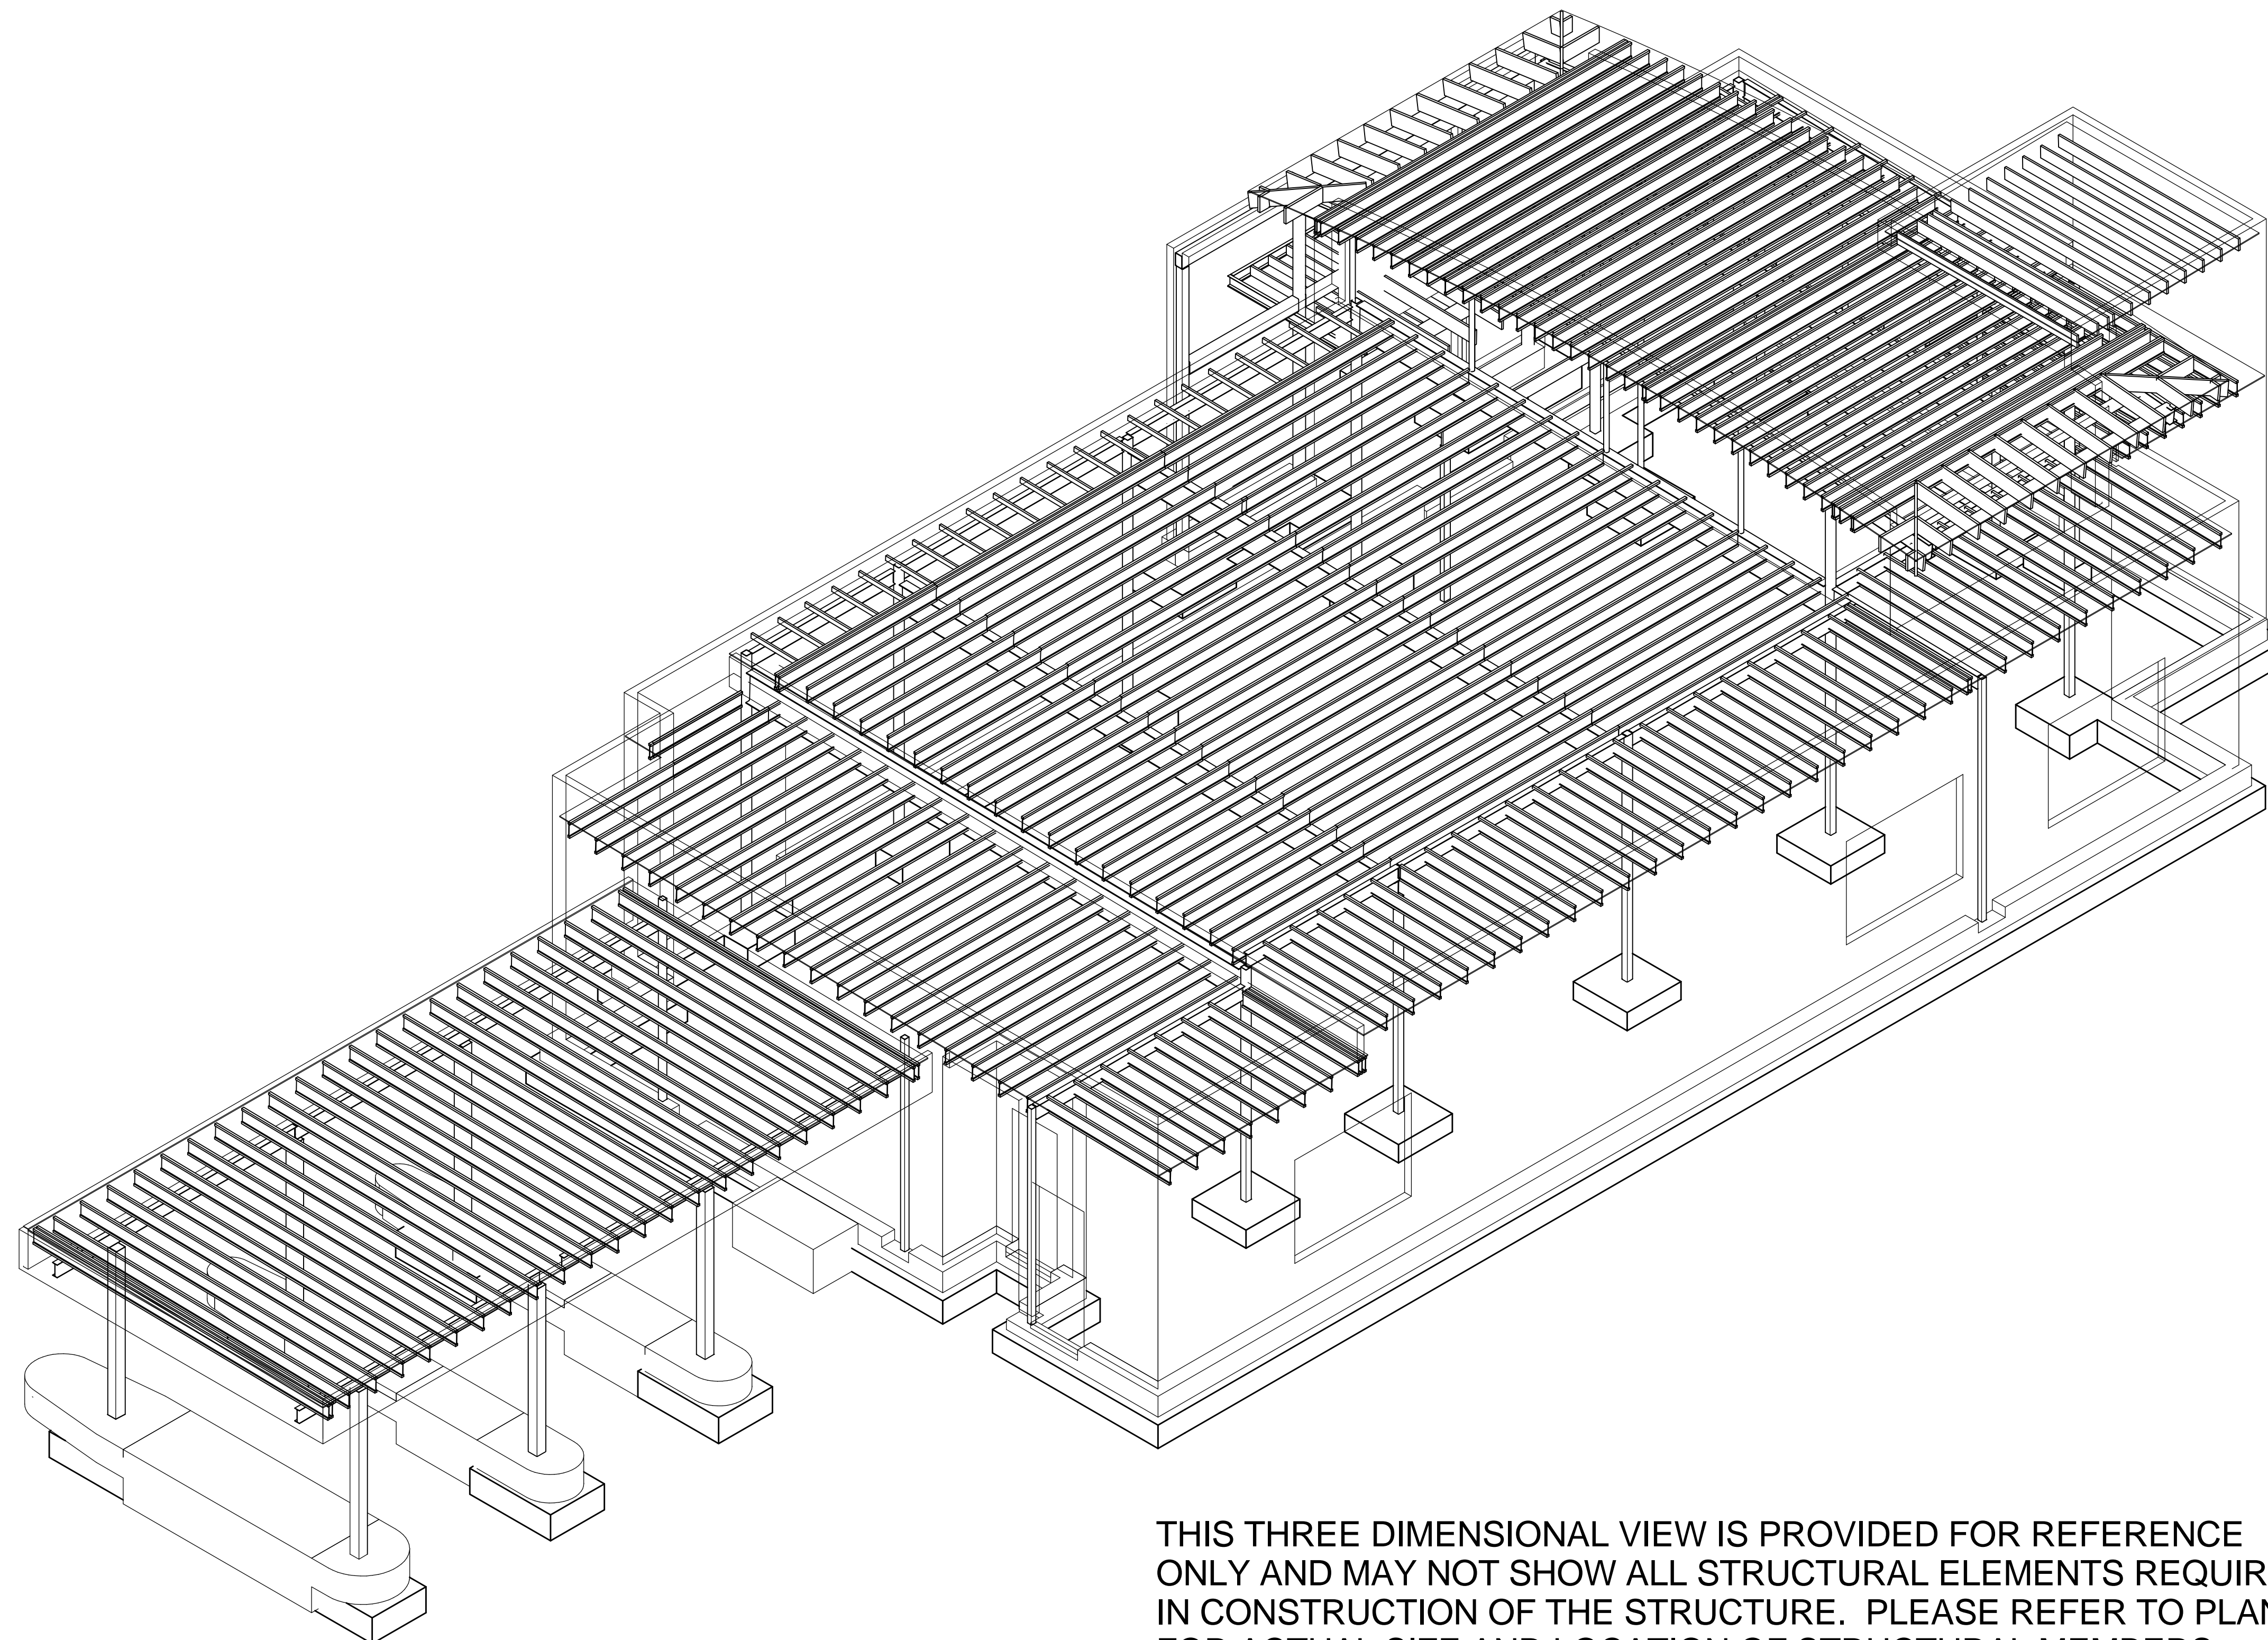

THIS THREE DIMENSIONAL VIEW IS PROVIDED FOR REFERENCE ONLY AND MAY NOT SHOW ALL STRUCTURAL ELEMENTS REQUIRED IN CONSTRUCTION OF THE STRUCTURE. PLEASE REFER TO PLANS FOR ACTUAL SIZE AND LOCATION OF STRUCTURAL MEMBERS.

SOUTH WEST VIEW



K4 ARCHITECTURE, LLC

555 Gest Street
Cincinnati, Ohio 45203
Tel: (513) 455-5005
Fax: (513) 455-5008
Webpage: www.k4places.com
Email: k4arch@k4places.com

PROPOSED BANKING CENTER FOR:

Shelbyville Branch
1850 MARKETPLACE Blvd.
SHELBYVILLE, INDIANA 46176

first
first financial bank

REVISIONS / SUBMISSIONS		
NO.	DESCRIPTION	DATE
	PERMIT AND BID	02/22/10

Structural Consultants
ADVANTAGE GROUP
ENGINEERS, INC.

660 Lincoln Avenue, Suite 305
Cincinnati, Ohio 45206

Ph: (513) 396-8900
FAX: (513) 396-8903

SOUTH WEST VIEW

Drawn By: Author
Scale: AS SHOWN
Job No.: 09131.17

S201